

- TOTAL FLOOR AREA
(986.48 SQFT.)
1. KITCHEN - 26.03 SQFT

2. BATH - 22.97 SQFT

3. LOBBY - 209.78 SQFT

4. STORE - 31.68 SQFT

5. UTILITY ROOM - 24.15 SQFT

6. CORRIDOR - 108.70 SQFT


7. OFFICE #1 - 151.64 SQFT

8. OFFICE #2 - 129.25 SQFT

9. OFFICE #3 - 128.55 SQFT

10. OFFICE #4 - 141.68 SQFT

11. CLOSET - 12.05 SQFT

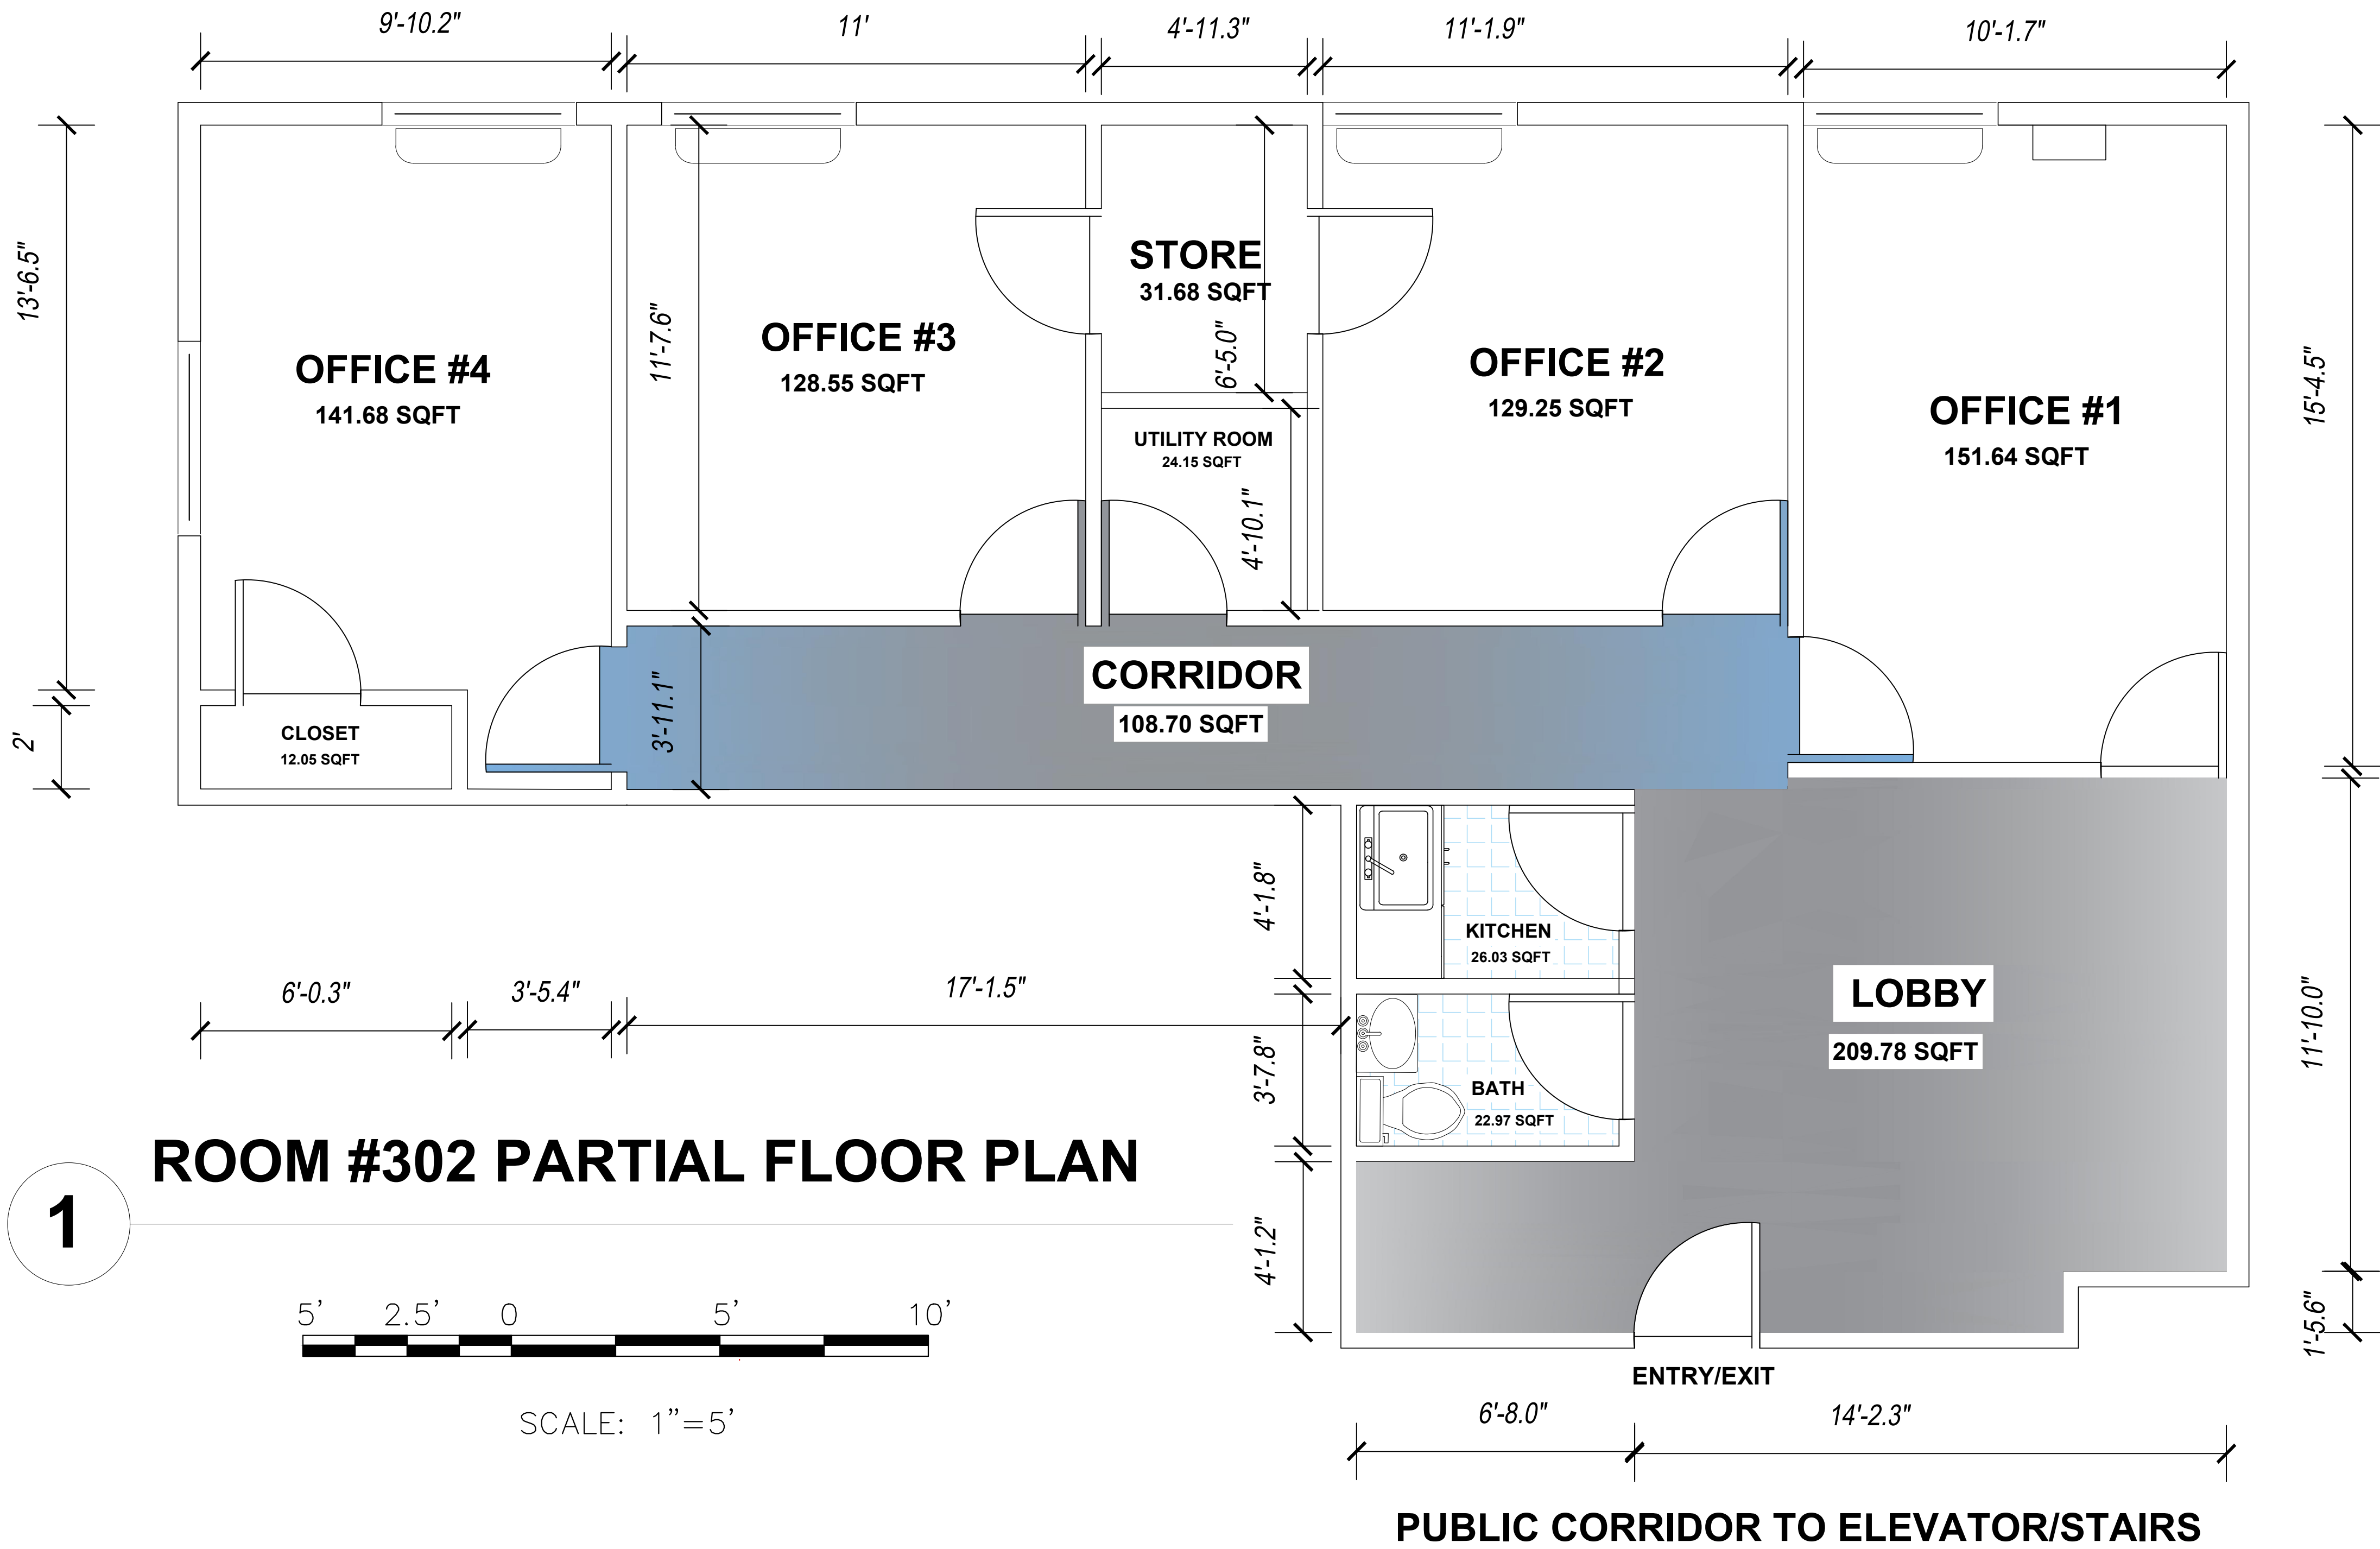

SITOTA BAKALO-2021-FC0-VA-T0#3				FAIRFAX COUNTY, VIRGINIA			
				PARTIAL 3RD FLOOR EXISTING FLOOR LAYOUT		DESIGNED BY <u>FASIKA M.</u> CHECKED BY <u>SELAM B.</u> DRAWN BY <u>FASIKA M.</u>	
				OWNER : 8348TRAFORD LANE SPRINGFIELD, VIRGINIA 22152		PLAN SCALE 1:50 DATE <u>SEP. 16, 2021</u> FILE A001-PARTIAL FLOOR PLAN	SHEET A001 OF A001
REVISIONS				NO.	NAME	DATE	