
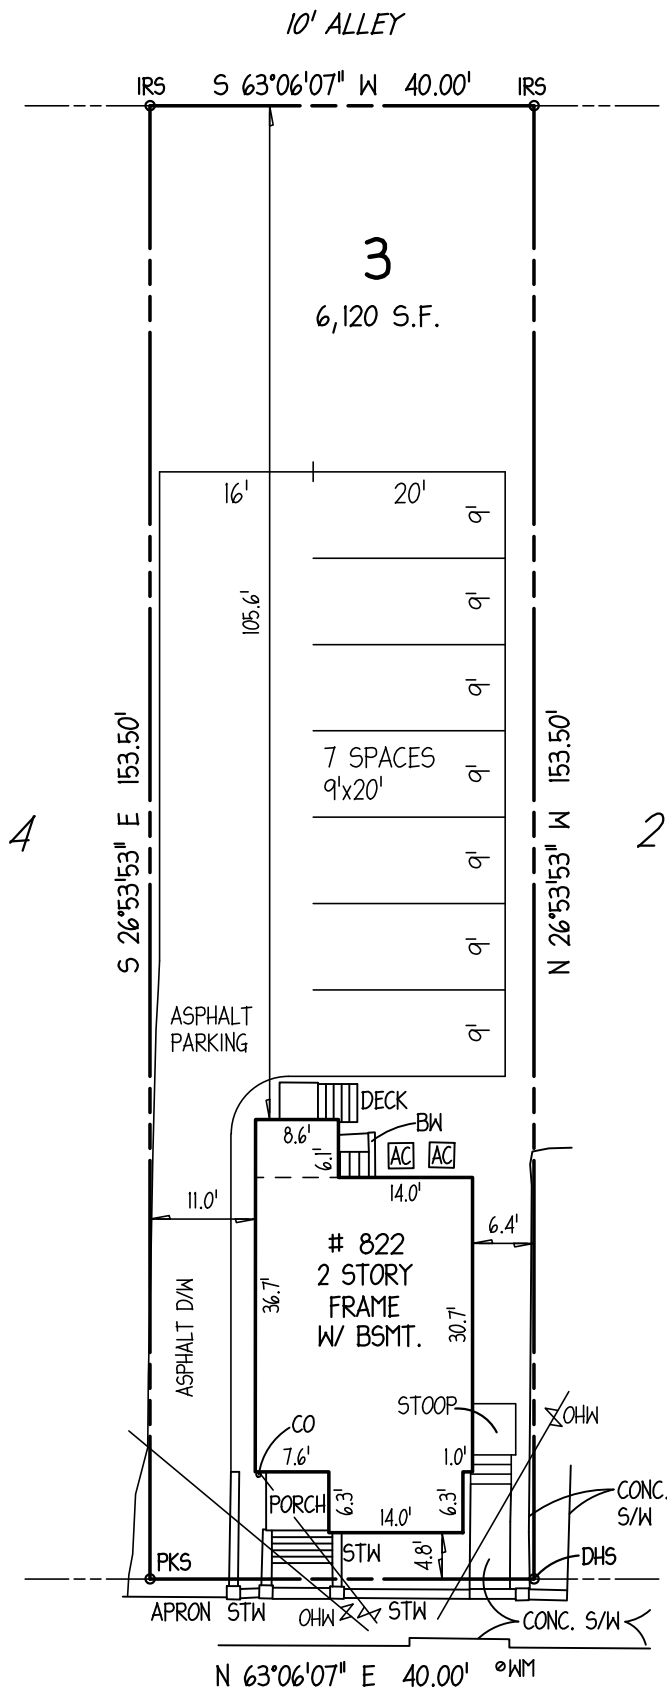


1. THIS SURVEY WAS PREPARED WITHOUT THE BENEFIT OF A TITLE REPORT AND DOES NOT PURPORT TO REFLECT ALL EASEMENTS, ENCUMBRANCES OR OTHER CIRCUMSTANCES AFFECTING THE TITLE TO THE SUBJECT PROPERTY.
2. FENCE LOCATIONS, IF SHOWN, ARE APPROXIMATE ONLY AND DO NOT CERTIFY AS TO OWNERSHIP.
3. MERIDIAN NAD83 VIRGINIA GRID NORTH
4. IRF - IRON ROD FOUND
DHS- DRILL HOLE SET
IRS - IRON ROD SET
WM - WATER METER
CO - CLEAN OUT
OHW -OVERHEAD UTILITY WIRES

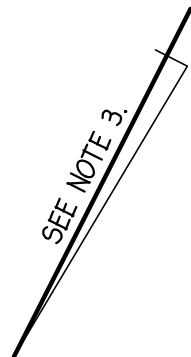

LAFAYETTE BOULEVARD - U.S. ROUTE ONE
(PLATTED AS NATIONAL BOULEVARD)

± 0' TO
LITTLEPAGE
STREET



EXHIBIT SHOWING PARKING SPACES ON
LOT 3
BLOCK 130
MINT SPRING PROPERTY
CITY OF FREDERICKSBURG, VIRGINIA

GRIFFIN SURVEYING, PLLC
LINDSEY GRIFFIN - LAND SURVEYOR
65 McCARTY ROAD
FREDERICKSBURG, VA 22405
NE (540) 809-6473 WWW.GRIFFINSURVEYS.COM

CHKD BY: JG